




ZOOM IN FOR MORE DETAIL

PROPOSED ALIGNMENT AND CROSS SECTIONS:

15TH ST - 10TH ST

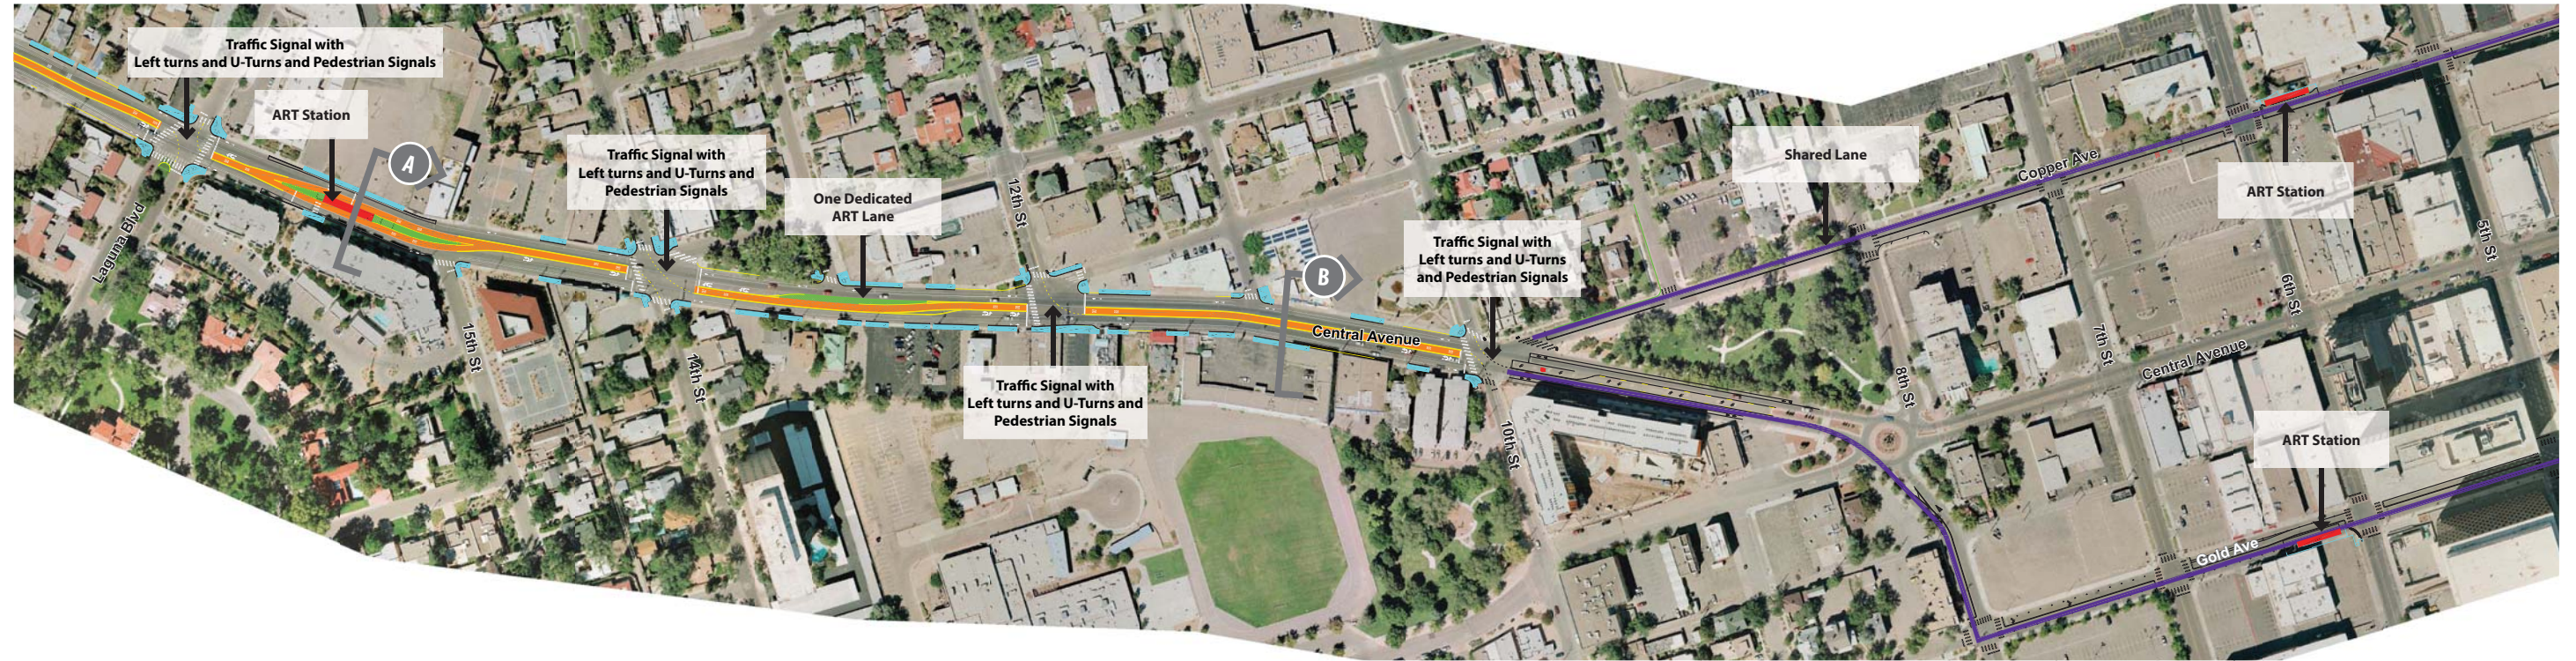


CROSS SECTION AT 15TH STREET STATION



WESTBOUND

EASTBOUND

CROSS SECTION BETWEEN 11TH AND 12TH STREET

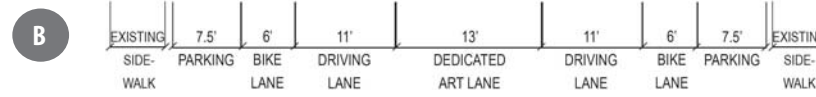

WESTBOUND

EASTBOUND

LEGEND

- DEDICATED ART LANE(S)
- SHARED LANE
- ART STATION
- LANDSCAPING
- SIDEWALK IMPROVEMENTS
- All sidewalks will be made Americans with Disabilities Act (ADA) compliant.
- Widened sidewalks, where possible
- Widened crosswalks
- A CROSS SECTION

