






ZOOM IN FOR MORE DETAIL

PROPOSED ALIGNMENT AND CROSS SECTIONS: ADAMS ST - VALENCIA DR

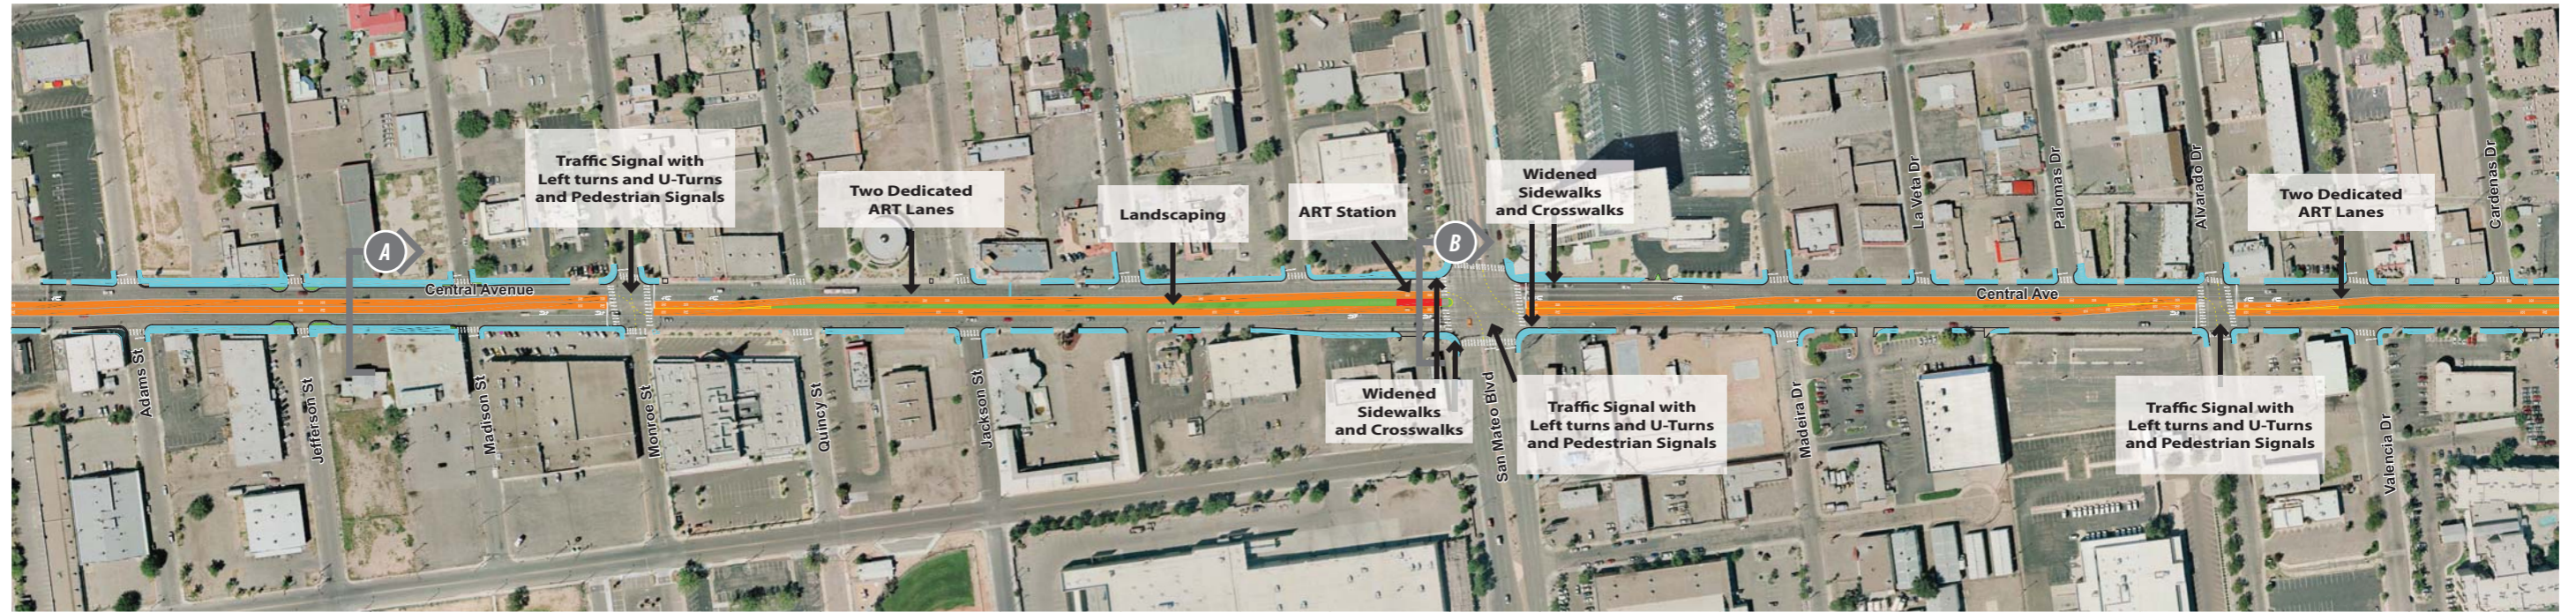

CROSS SECTION BETWEEN JEFFERSON ST AND MADISON ST

STATION CROSS SECTION AT SAN MATEO STATION

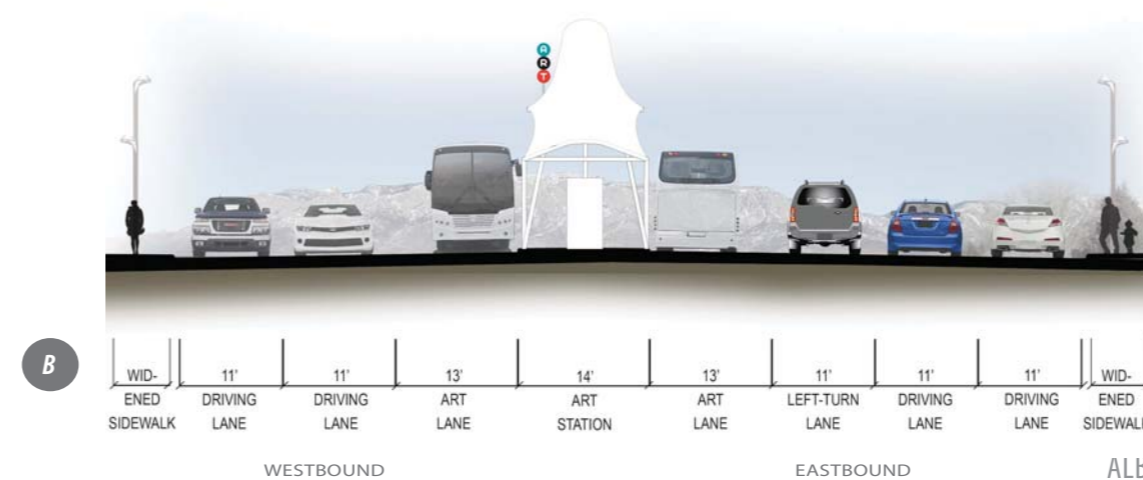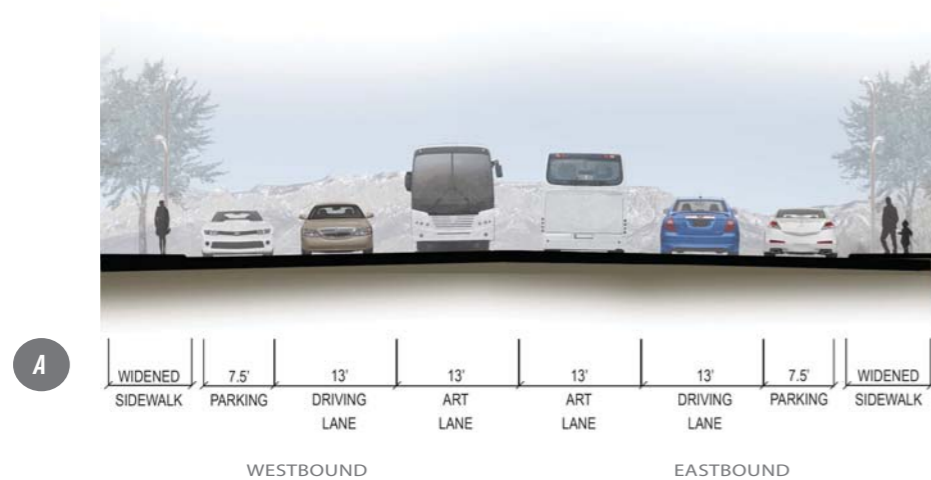

LEGEND

- DEDICATED ART LANE(S)
 - SHARED LANE
 - ART STATION
 - LANDSCAPING
 - SIDEWALK IMPROVEMENTS
- All sidewalks will be made Americans with Disabilities Act (ADA) compliant.
Widened sidewalks, where possible.
Widened crosswalks.

CROSS SECTION

