





ZOOM IN FOR MORE DETAIL

PROPOSED ALIGNMENT AND CROSS SECTION:

VALENCIA DR - LOUISIANA BLVD

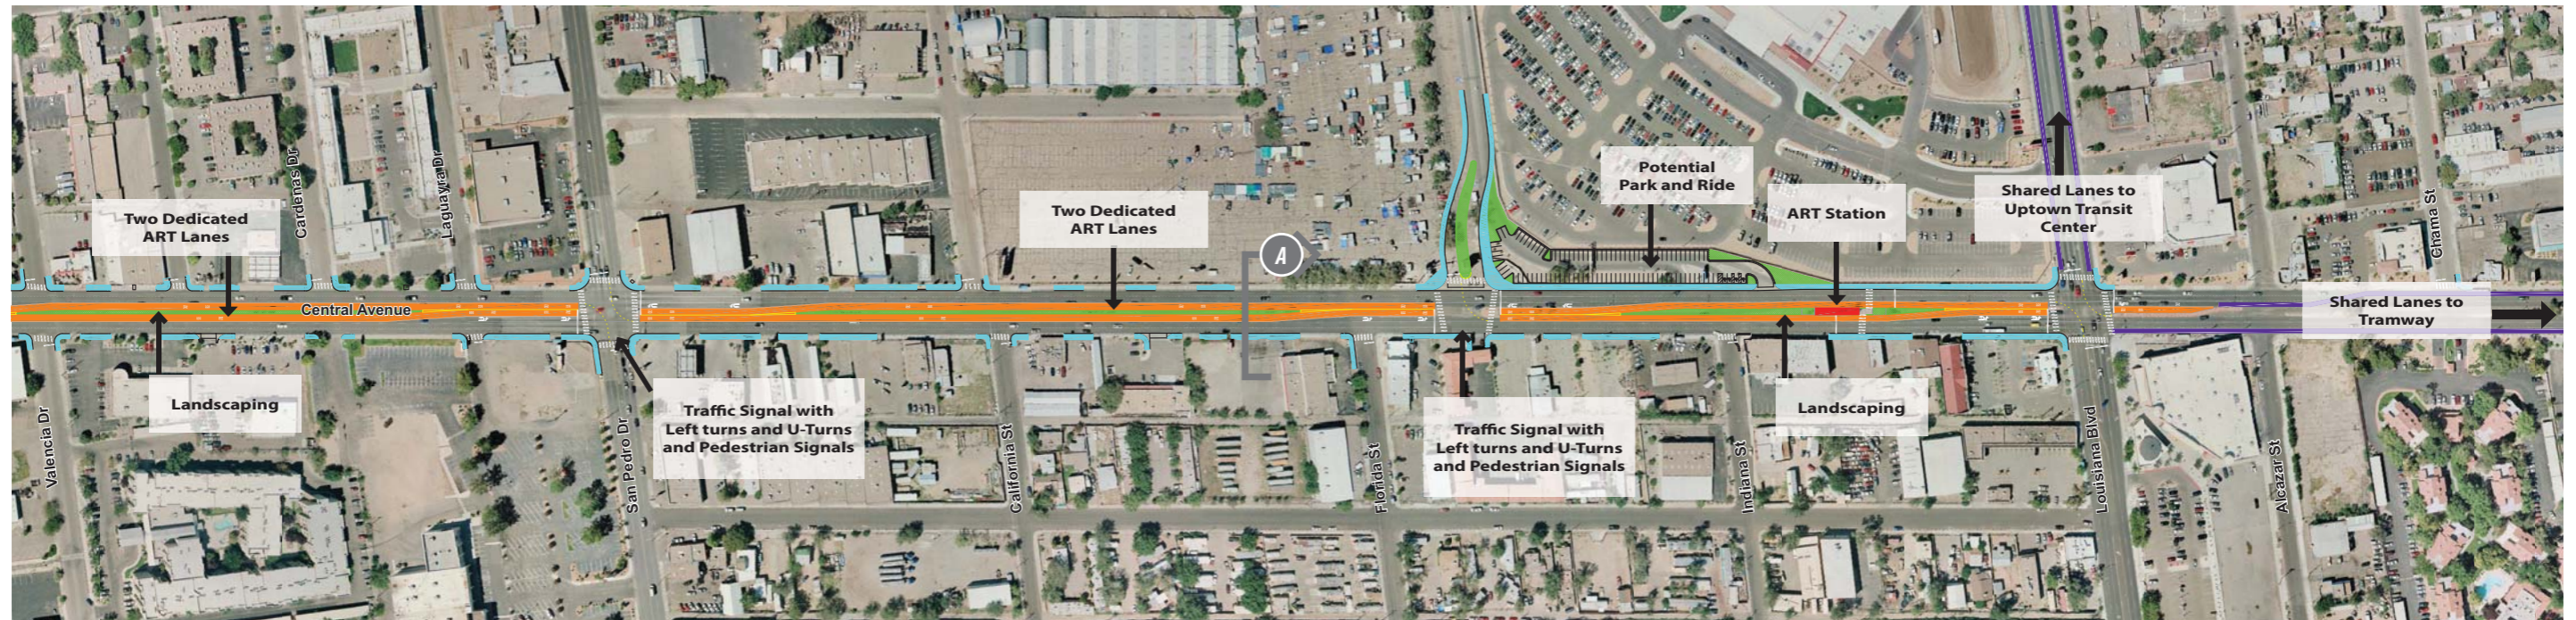

CROSS SECTION BETWEEN CALIFORNIA ST AND FLORIDA ST

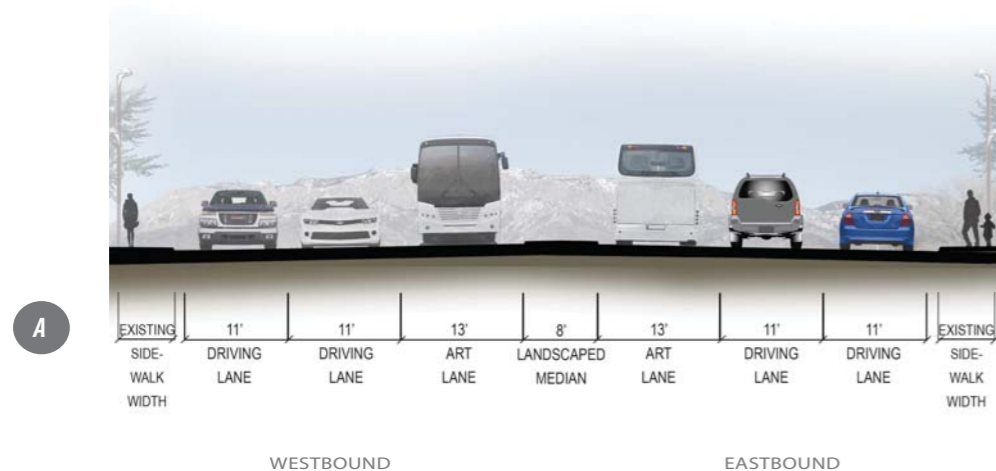

LEGEND

- DEDICATED ART LANE(S)
- SHARED LANE
- ART STATION
- LANDSCAPING
- SIDEWALK IMPROVEMENTS
 - All sidewalks will be made Americans with Disabilities Act (ADA) compliant.
 - Widened sidewalks, where possible.
 - Widened crosswalks.
- A CROSS SECTION

