



PROPOSED ALIGNMENT AND CROSS SECTIONS: VALENCIA DR - LOUISIANA BLVD

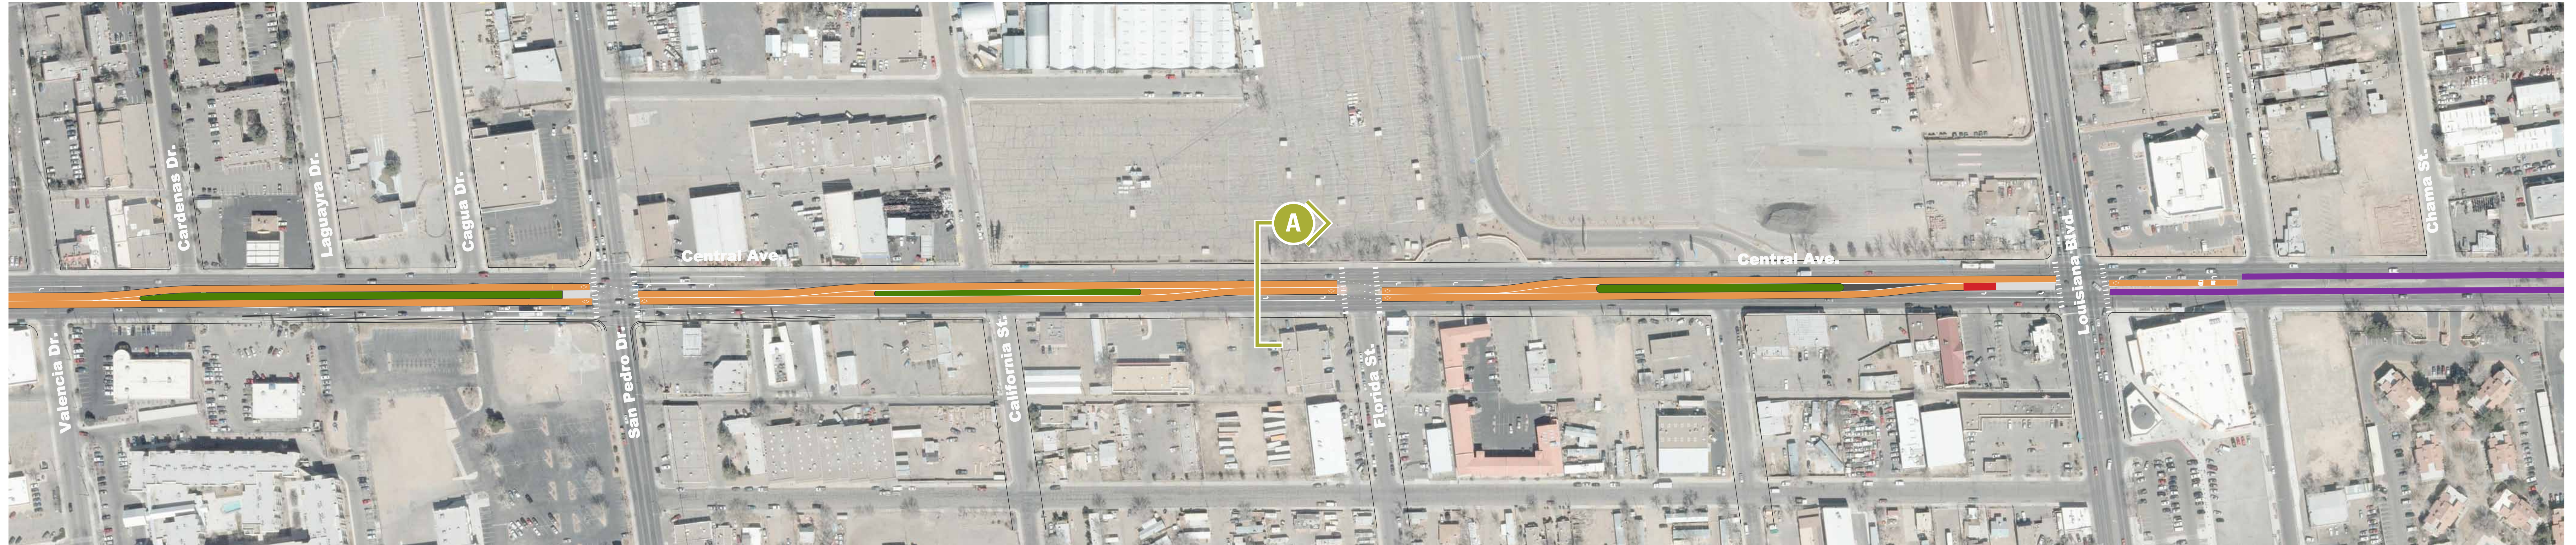

CROSS SECTION

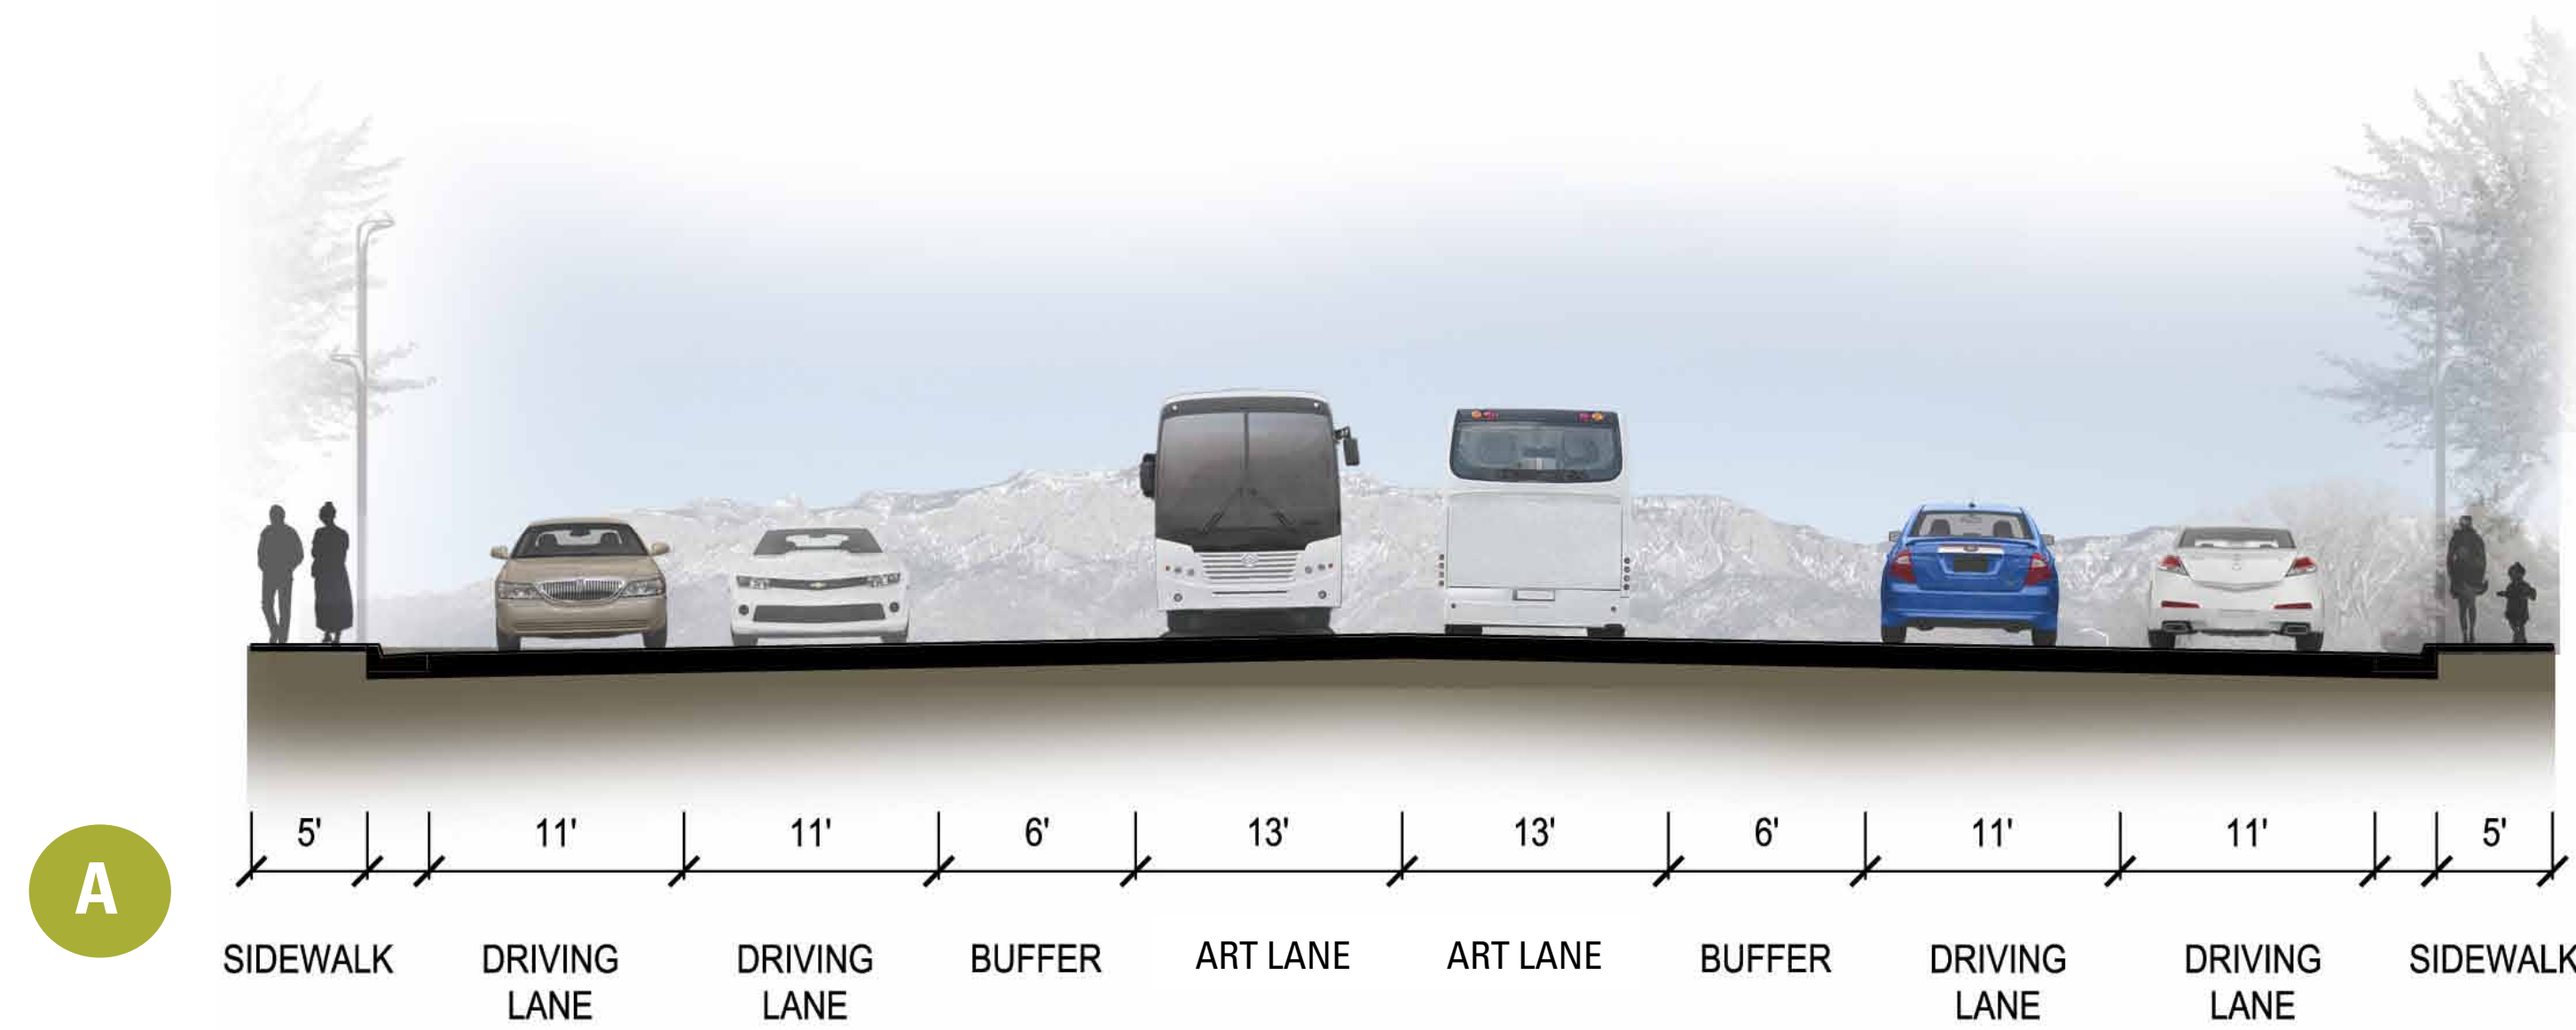

LEGEND

- ART LANE
- MIXED FLOW LANE
- STATION PLATFORM
- LANDSCAPE
- A CROSS SECTION